


A

A

B

B

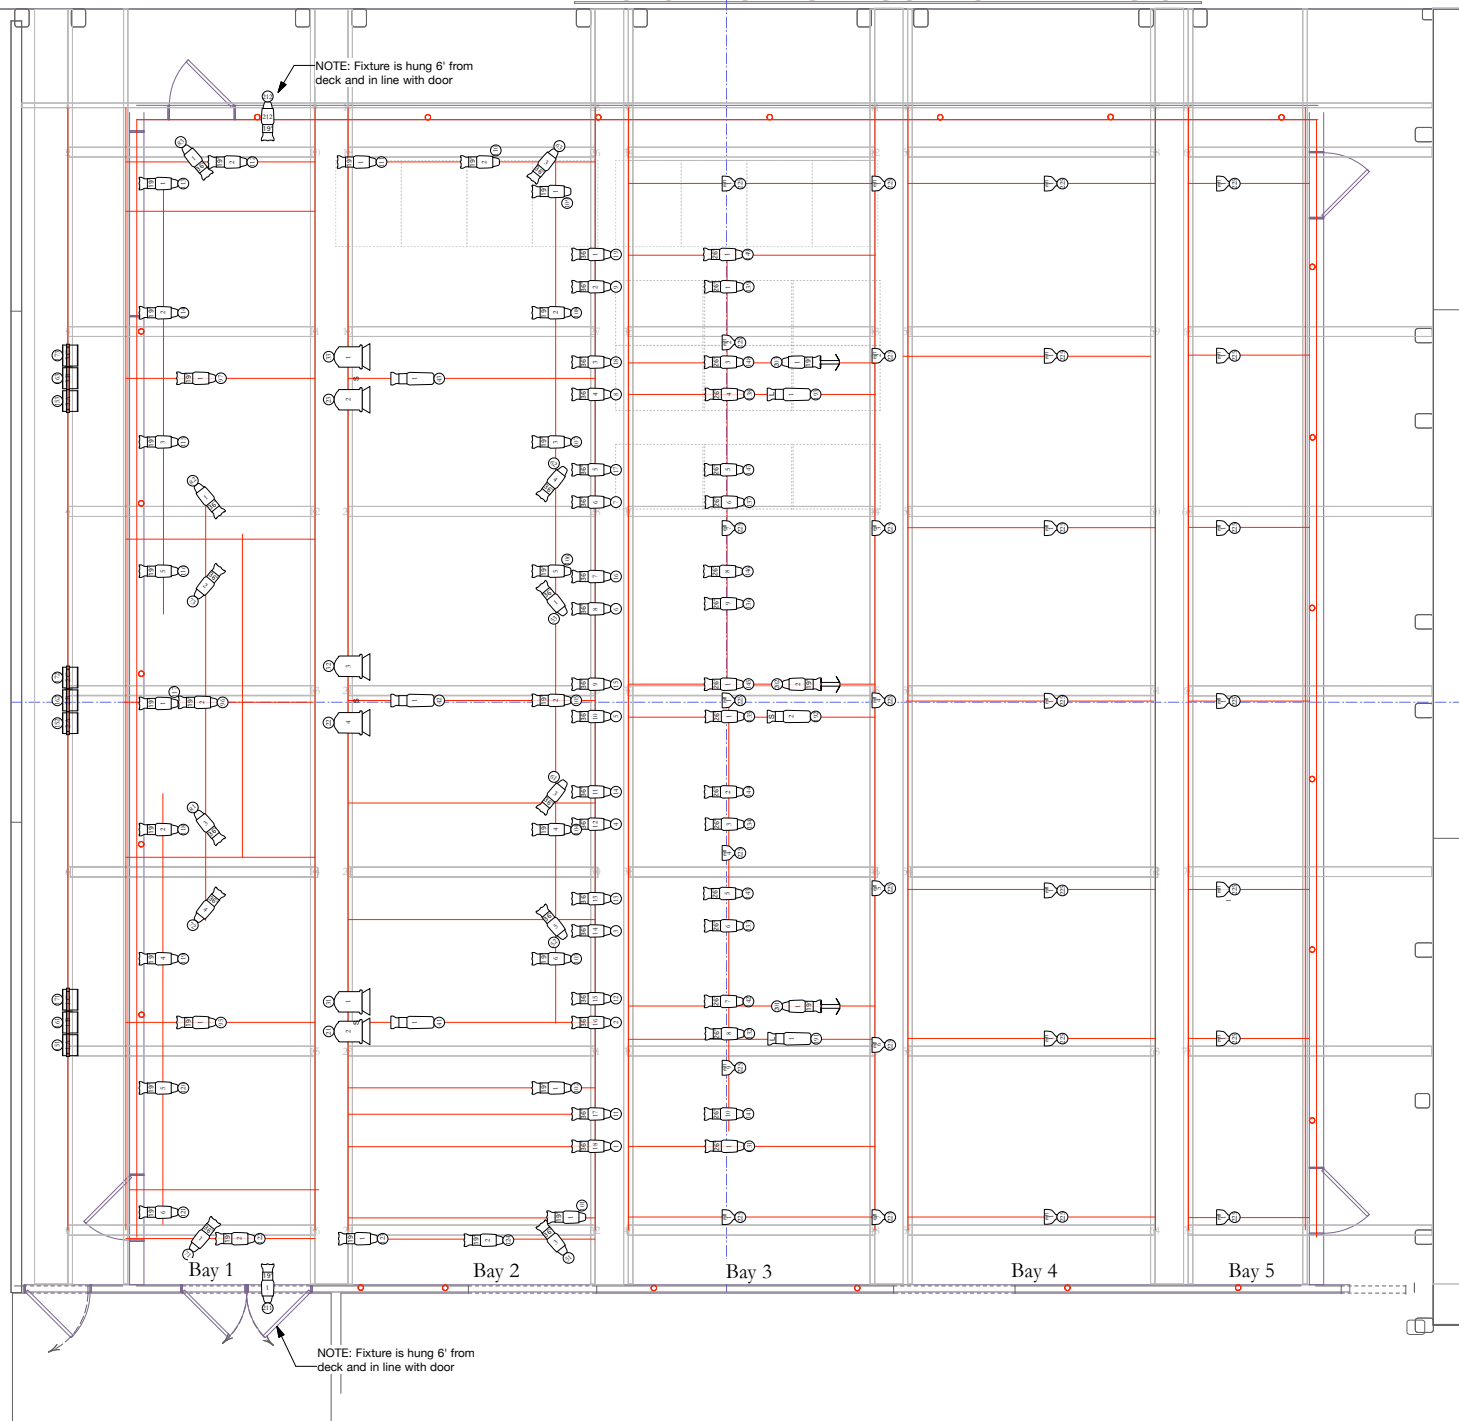

NOTE: Fixture is hung 6' from deck and in line with door

NOTE: Fixture is hung 6' from deck and in line with door

- Notes
- 1) Please note that the CYC lights will be overhung from the East Catwalk handrailings.
 - 2) We will be using approximately 108'-9\"/>

Key

	Colorform 9' Fresnel		Source 4 24deg		Source 4 90deg		Chase Light
	Ince 500		Source 4 36deg		Source 4 30PAR WFL		Rosco I-Cue
	Q-Lite		Source 4 30PAR WFL		Source 4 30PAR WFL		Rosco Time Spin
			Source 4 50deg LED		2.5' x 4' Leaf Burn Door		Ince LED-Lustr
							Ince LED-Studio

Production Title	MEMO(RANDOM) by vaclav havel	
Drawing Title	LIGHT PLOT -REVISED- September 14, 2020	
Designer	rachel kinsman steck	Director susan coromel
Drawn By	rks	Scale 1/4" = 1'-0"
Venue	WUT	Drawing No. Sht-3
Date	9/14/20	of
CAD File Name	Memo(random)-F2020	1